



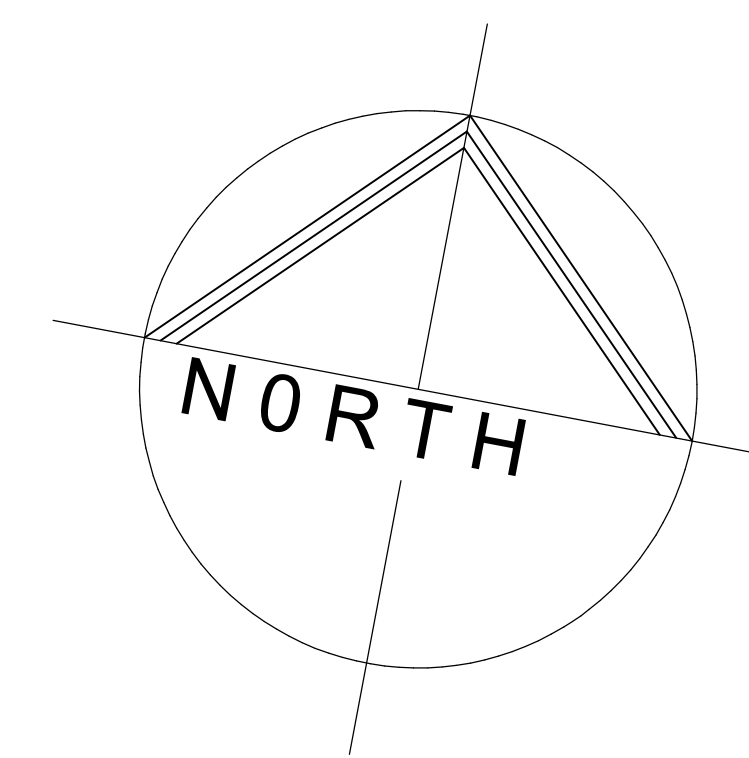

FIRST FLOOR PLAN
Scale 1:100

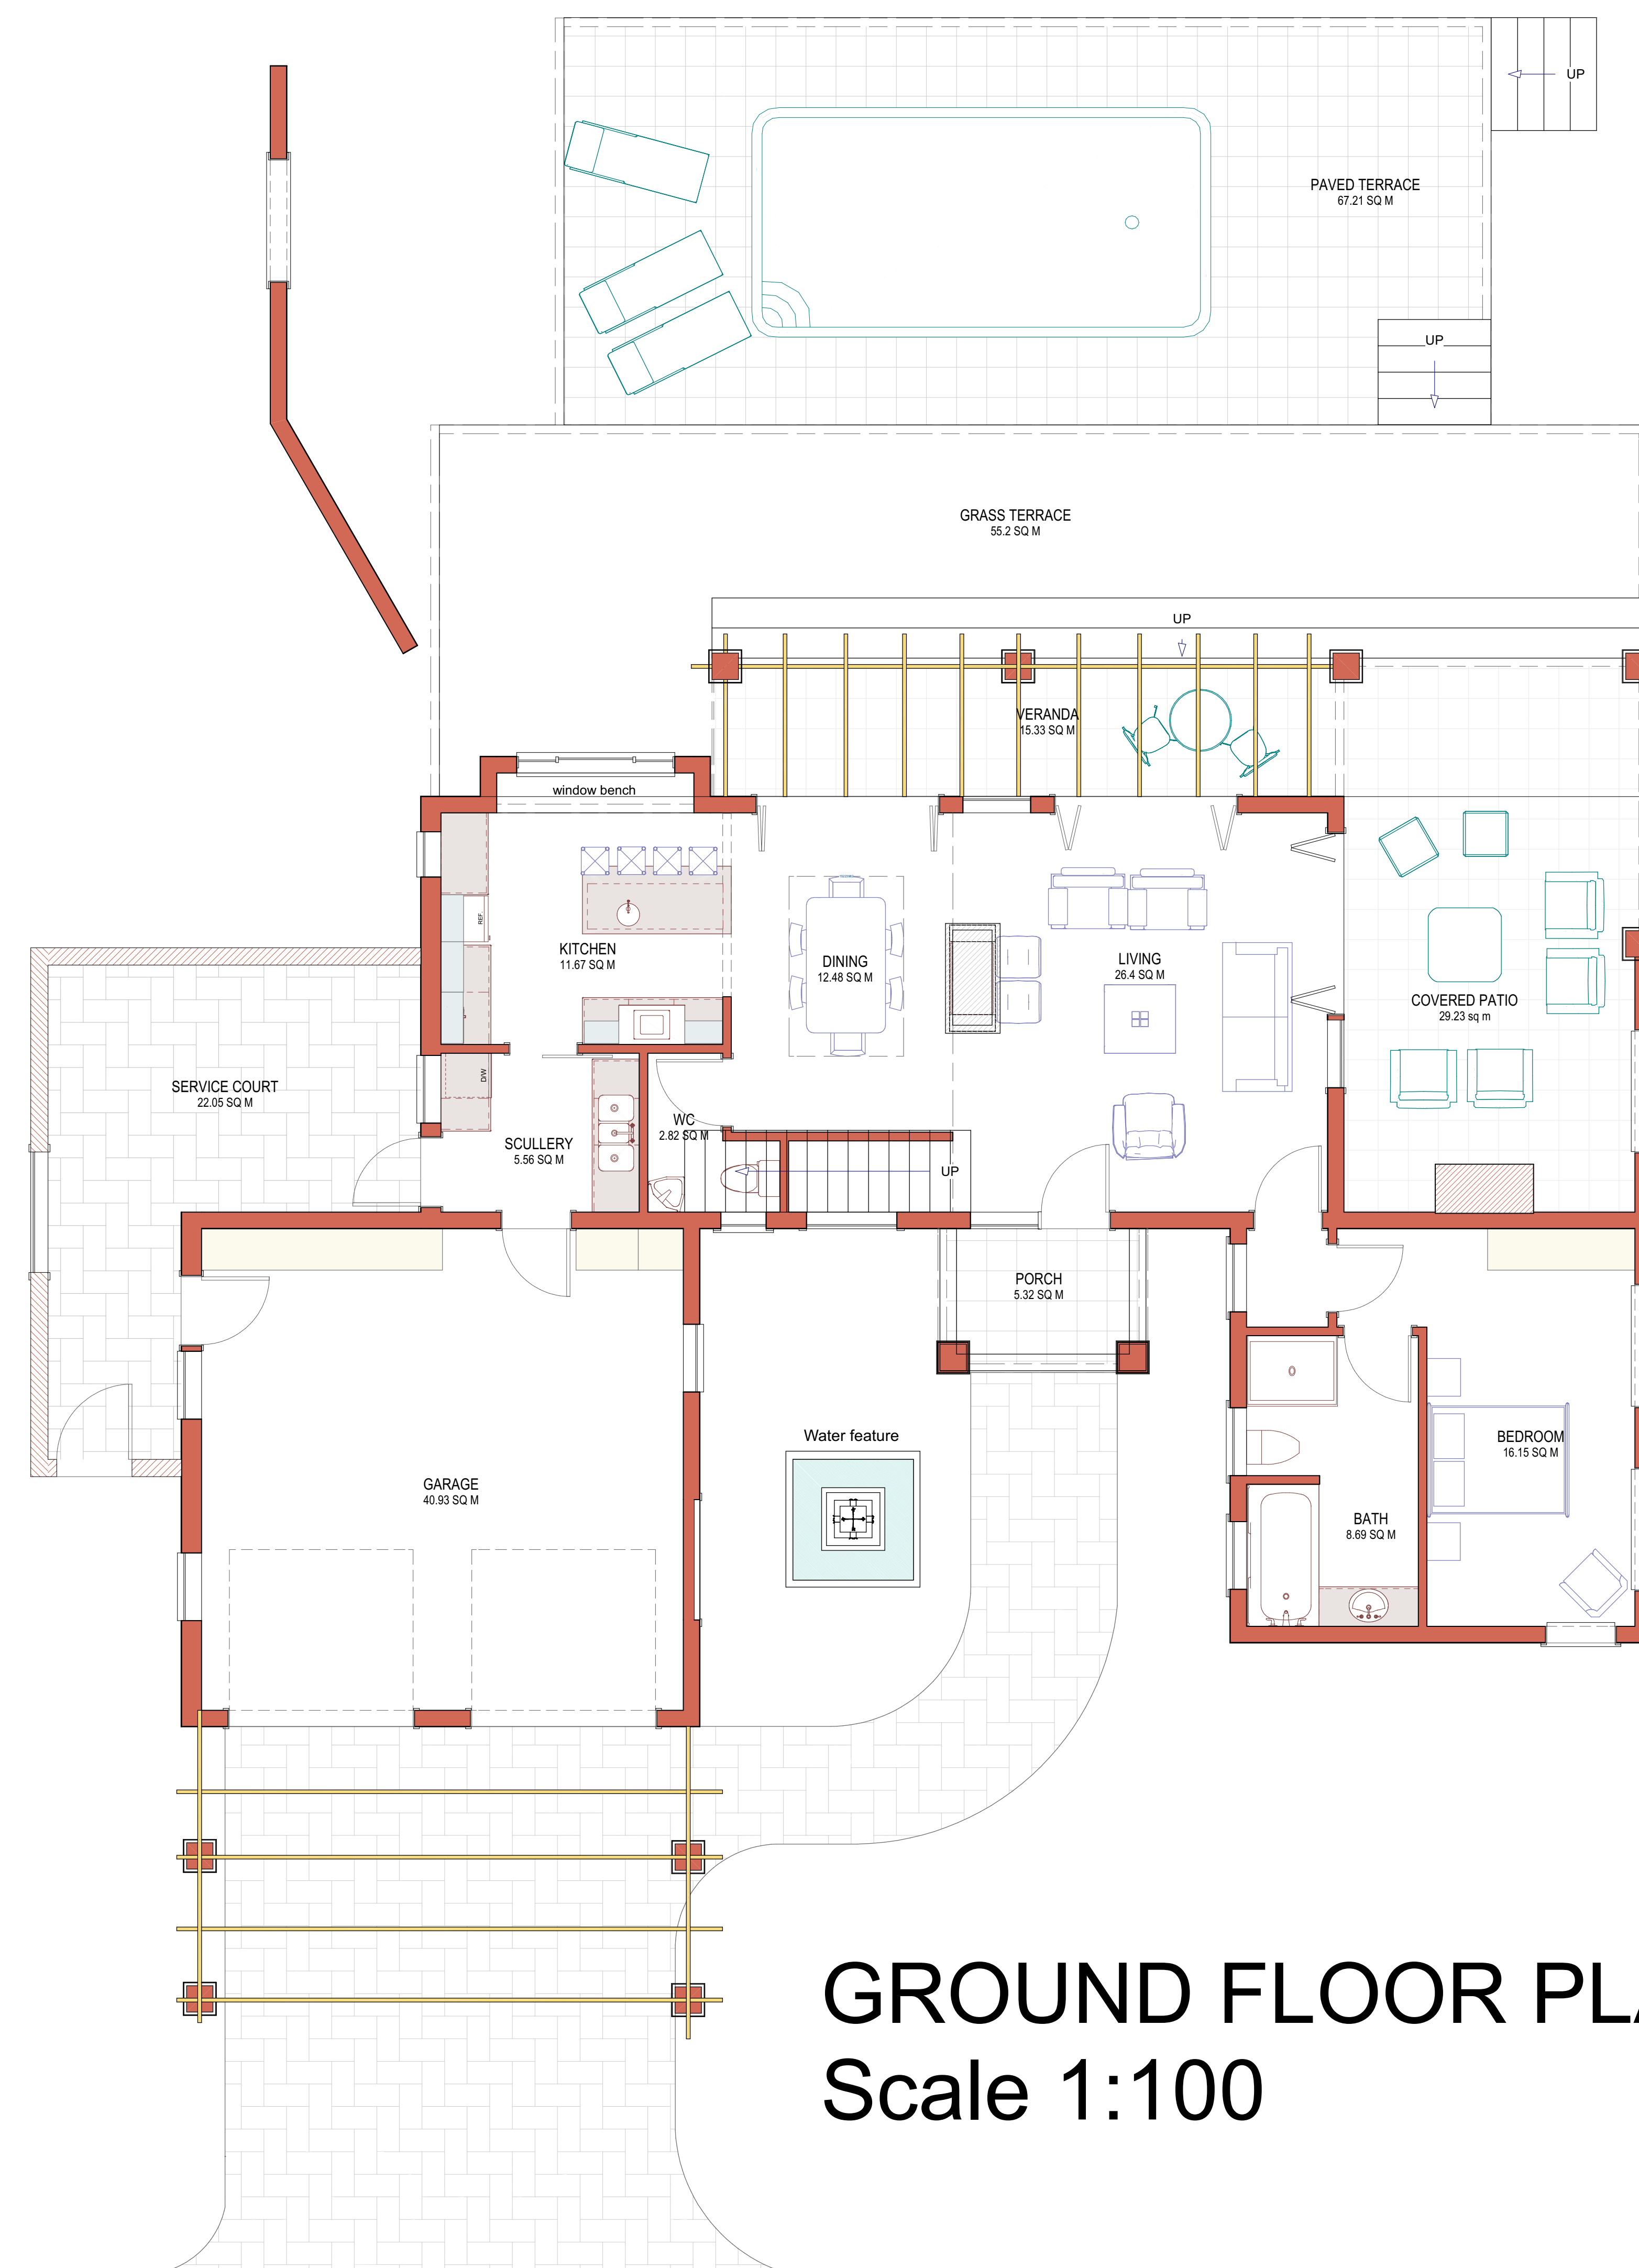